

**MAP TO SHOW BOUNDARY SURVEY OF  
A PORTION OF LAND LOT 1  
LYING IN THE 14th LAND DISTRICT,  
DODGE COUNTY, GEORGIA**  
(BEING THE LANDS DESCRIBED IN DEED RECORDED IN D.B. 129, PG. 234, PUBLIC RECORDS OF SAID COUNTY.)

**FOR: RAYONIER FOREST RESOURCES**

**NOTES:**

- 1.) BEARINGS SHOWN HEREON REFER TO THE BEARING OF N44°00'00"W FOR THE SOUTHWESTERLY RIGHT-OF-WAY OF P. HARRELL ROAD, ACCORDING TO PLAT RECORDED IN P.B. 8, PG. 79, PUBLIC RECORDS OF SAID COUNTY.
- 2.) NO ATTEMPT HAS BEEN MADE TO DETERMINE WETLAND AREAS OR ENVIRONMENTAL ISSUES, IF ANY, WHICH MAY AFFECT THE SUBJECT PROPERTY.
- 3.) THIS SURVEY HAS BEEN PERFORMED WITHOUT THE BENEFIT OF A TITLE ABSTRACT.
- 4.) THERE MAY EXIST ADDITIONAL RESTRICTIONS LYING OVER SUBJECT PROPERTY NOT SHOWN HEREON WHICH MAY BE FOUND IN THE PUBLIC RECORDS OF SAID COUNTY.
- 5.) SURVEY REPORT AND LEGAL DESCRIPTION FURNISHED SEPARATELY.

**CLOSURE NOTE:**

THE FIELD DATA UPON WHICH THIS MAP IS BASED HAS A CLOSURE PRECISION OF ONE FOOT IN 32,917 FEET AND AN ANGULAR ERROR OF 02 SECONDS PER ANGLE AND WAS ADJUSTED USING THE COMPASS RULE

THIS MAP HAS BEEN CALCULATED FOR CLOSURE AND IS FOUND TO BE ACCURATE WITHIN ONE FOOT IN 579,864 FEET.

**RECORDING DATA INFORMATION:**

STATE OF GEORGIA, COUNTY OF DODGE:  
OFFICE OF CLERK OF SUPERIOR COURT  
THE WITHIN PLAT RECORDED IN PLAT  
CABINET \_\_\_\_\_ MAP No. \_\_\_\_\_  
THIS \_\_\_\_\_ DAY OF \_\_\_\_\_, 2010.

BY: \_\_\_\_\_ DATE: \_\_\_\_\_  
DEPUTY CLERK

**EQUIPMENT USED:**

ANGULAR: TOPCON 303  
LINEAR: TOPCON 303

**PARCEL: 2010-3-6**

SURVEY DATE: JANUARY 13, 2010

DWN. BY: DML CKD. BY: B.S.B.



PREPARED BY:



**PRIVETT & ASSOCIATES, INC.**  
SURVEYORS & LAND PLANNERS  
LICENSED SURVEY FIRM No. 166, GA.  
LICENSED BUSINESS No. 4204, FL.  
1201 SHADOWLAWN DRIVE  
ST. MARYS, GEORGIA 31558  
(912) 882-3738  
DWG. No.: B-1-3623(U)-1-10

**SURVEYOR'S CERTIFICATE:**

I HEREBY CERTIFY THAT THIS PLAT IS TRUE AND ACCURATE AND WAS PREPARED FROM AN ACTUAL SURVEY OF THE PROPERTY DONE UNDER MY DIRECT SUPERVISION AND THAT ALL MONUMENTATION SHOWN HEREON HAS BEEN SET OR FOUND.

**PRELIMINARY**

BY: \_\_\_\_\_ DATE: \_\_\_\_\_  
BEN BRANDON, JR.  
GEORGIA REG. SURVEYOR No. 2053

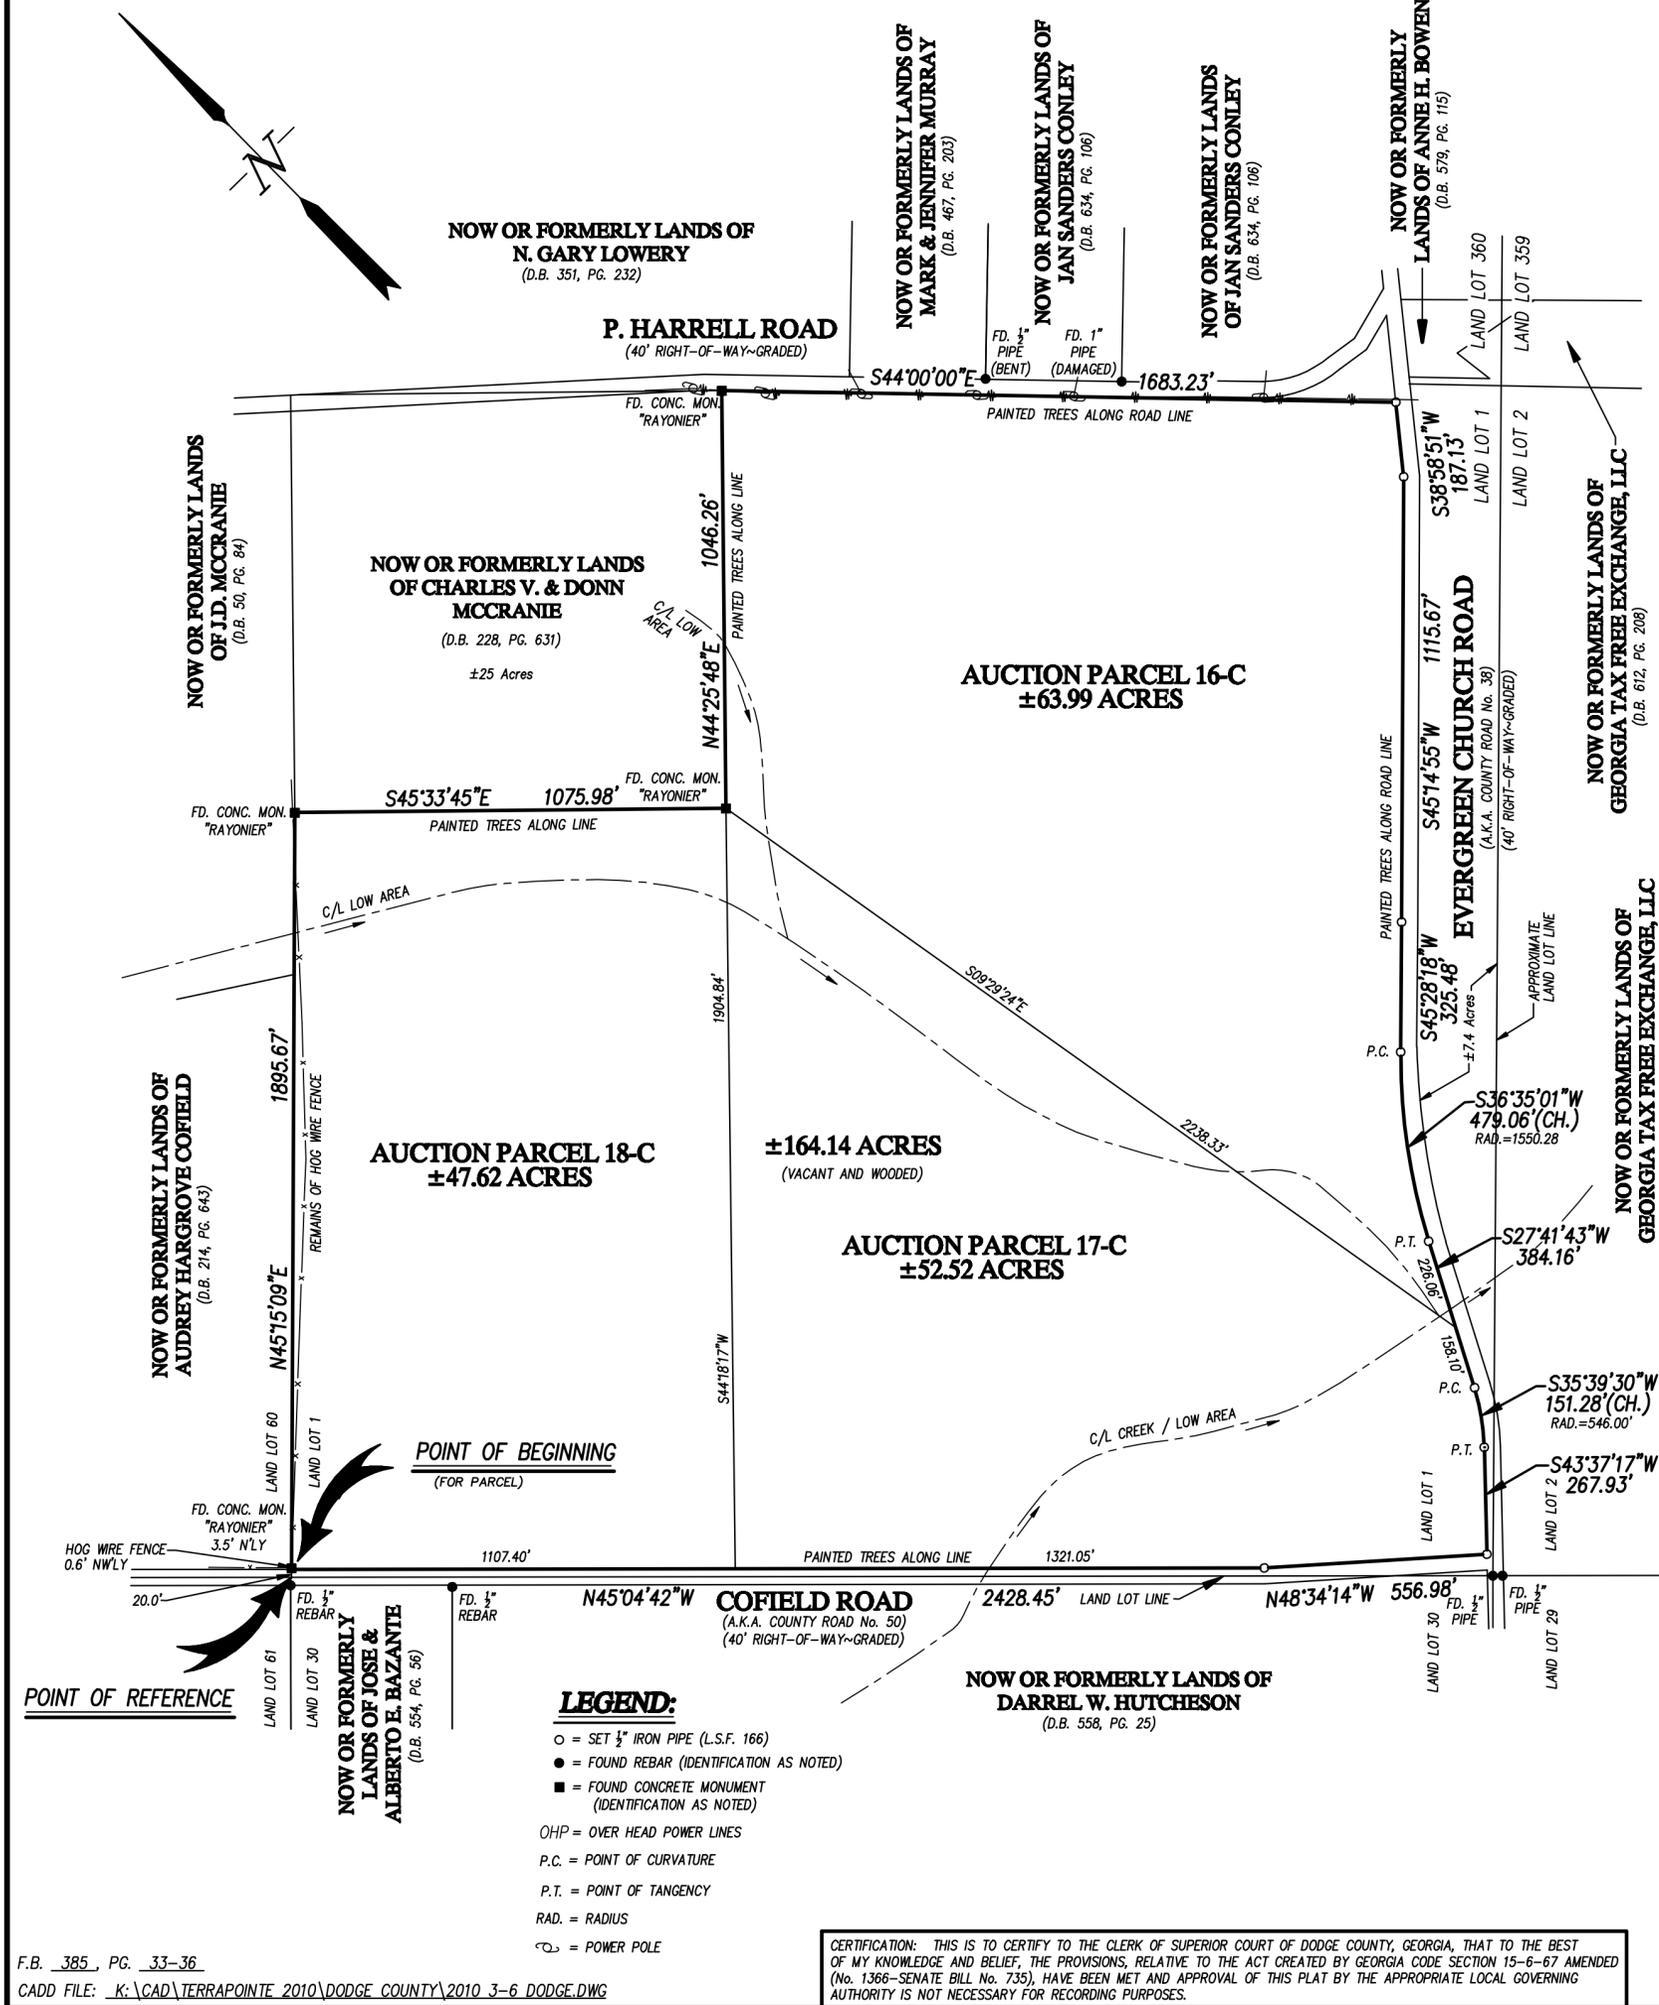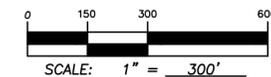

**LEGEND:**

- = SET 1/2" IRON PIPE (L.S.F. 166)
- = FOUND REBAR (IDENTIFICATION AS NOTED)
- = FOUND CONCRETE MONUMENT (IDENTIFICATION AS NOTED)
- OHP = OVER HEAD POWER LINES
- P.C. = POINT OF CURVATURE
- P.T. = POINT OF TANGENCY
- RAD. = RADIUS
- ⊕ = POWER POLE

CERTIFICATION: THIS IS TO CERTIFY TO THE CLERK OF SUPERIOR COURT OF DODGE COUNTY, GEORGIA, THAT TO THE BEST OF MY KNOWLEDGE AND BELIEF, THE PROVISIONS, RELATIVE TO THE ACT CREATED BY GEORGIA CODE SECTION 15-6-67 AMENDED (No. 1366-SENATE BILL No. 735), HAVE BEEN MET AND APPROVAL OF THIS PLAT BY THE APPROPRIATE LOCAL GOVERNING AUTHORITY IS NOT NECESSARY FOR RECORDING PURPOSES.